



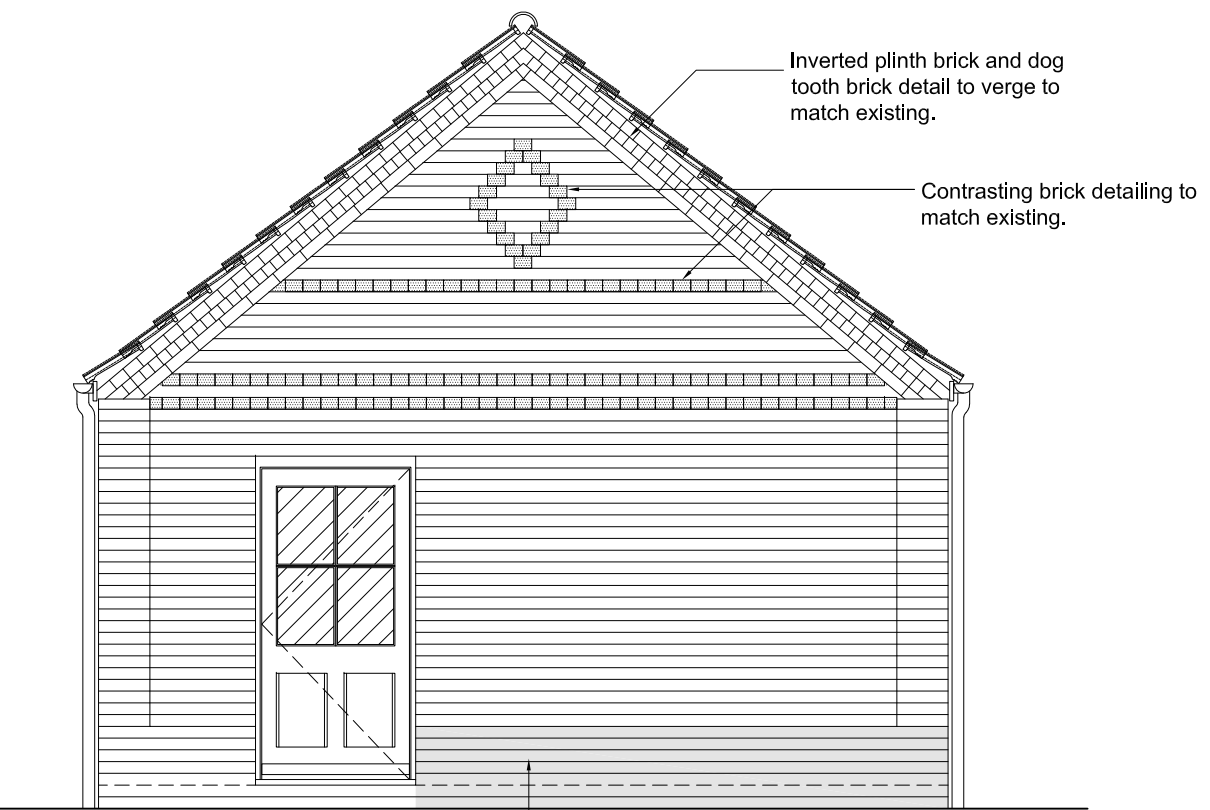


NORTH ELEVATION

Scale: 1:50

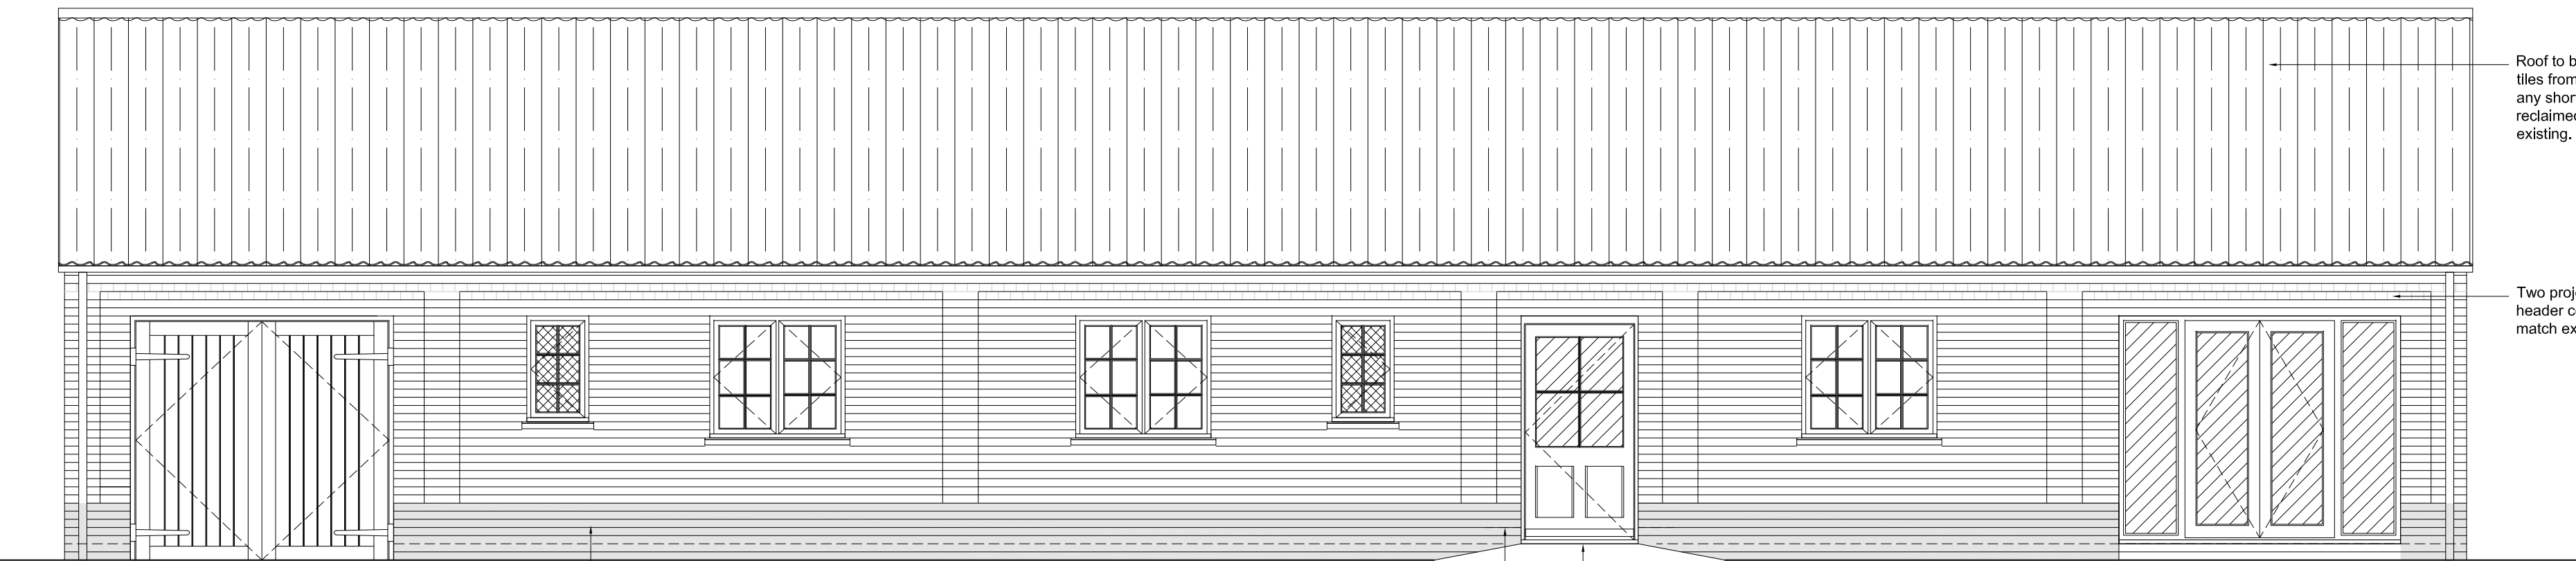


WEST ELEVATION

Scale: 1:50

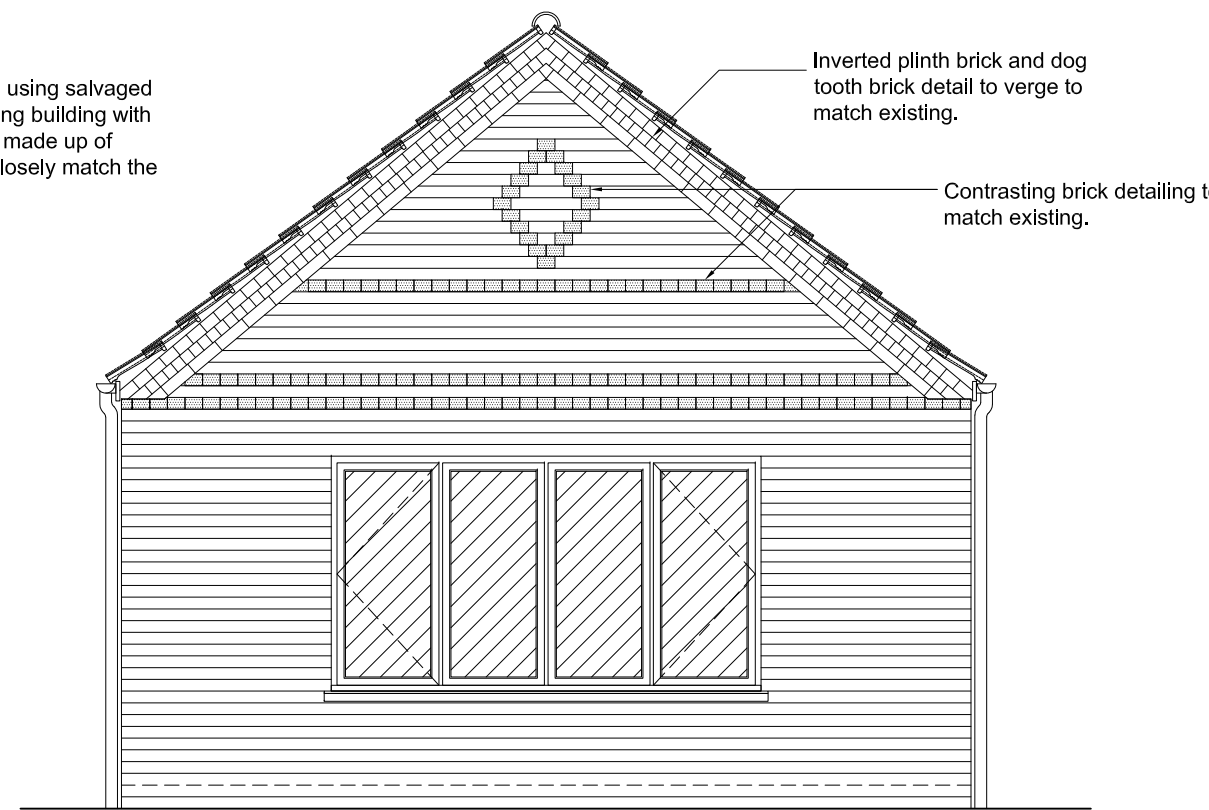


SOUTH ELEVATION

Scale: 1:50

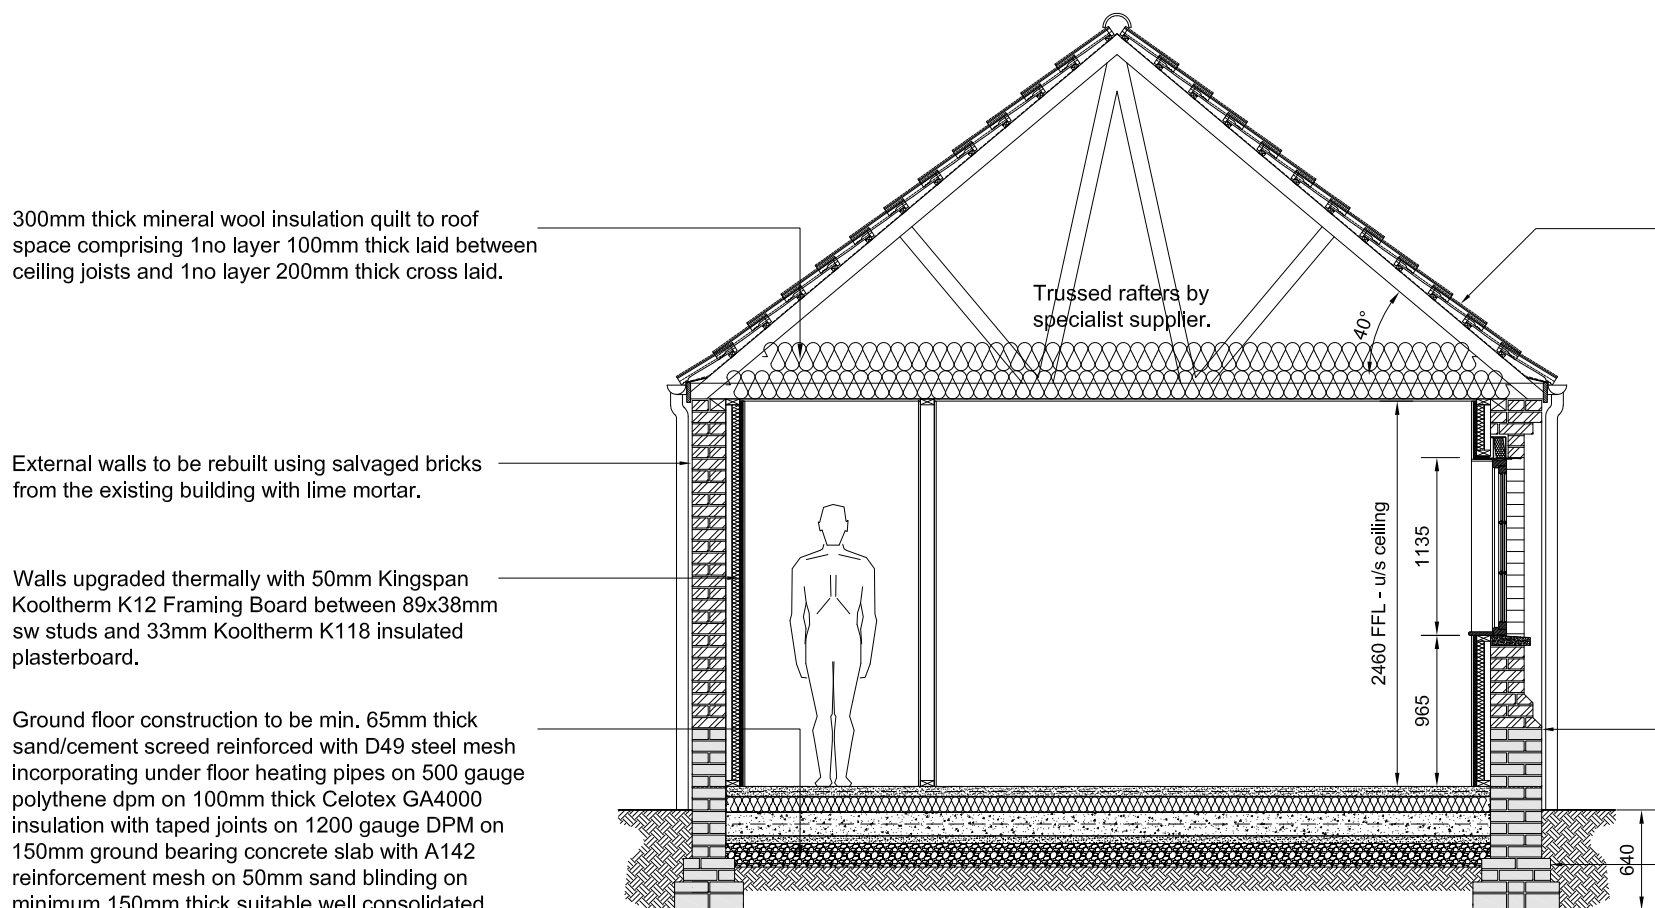


SECTION A-A

Scale: 1:50

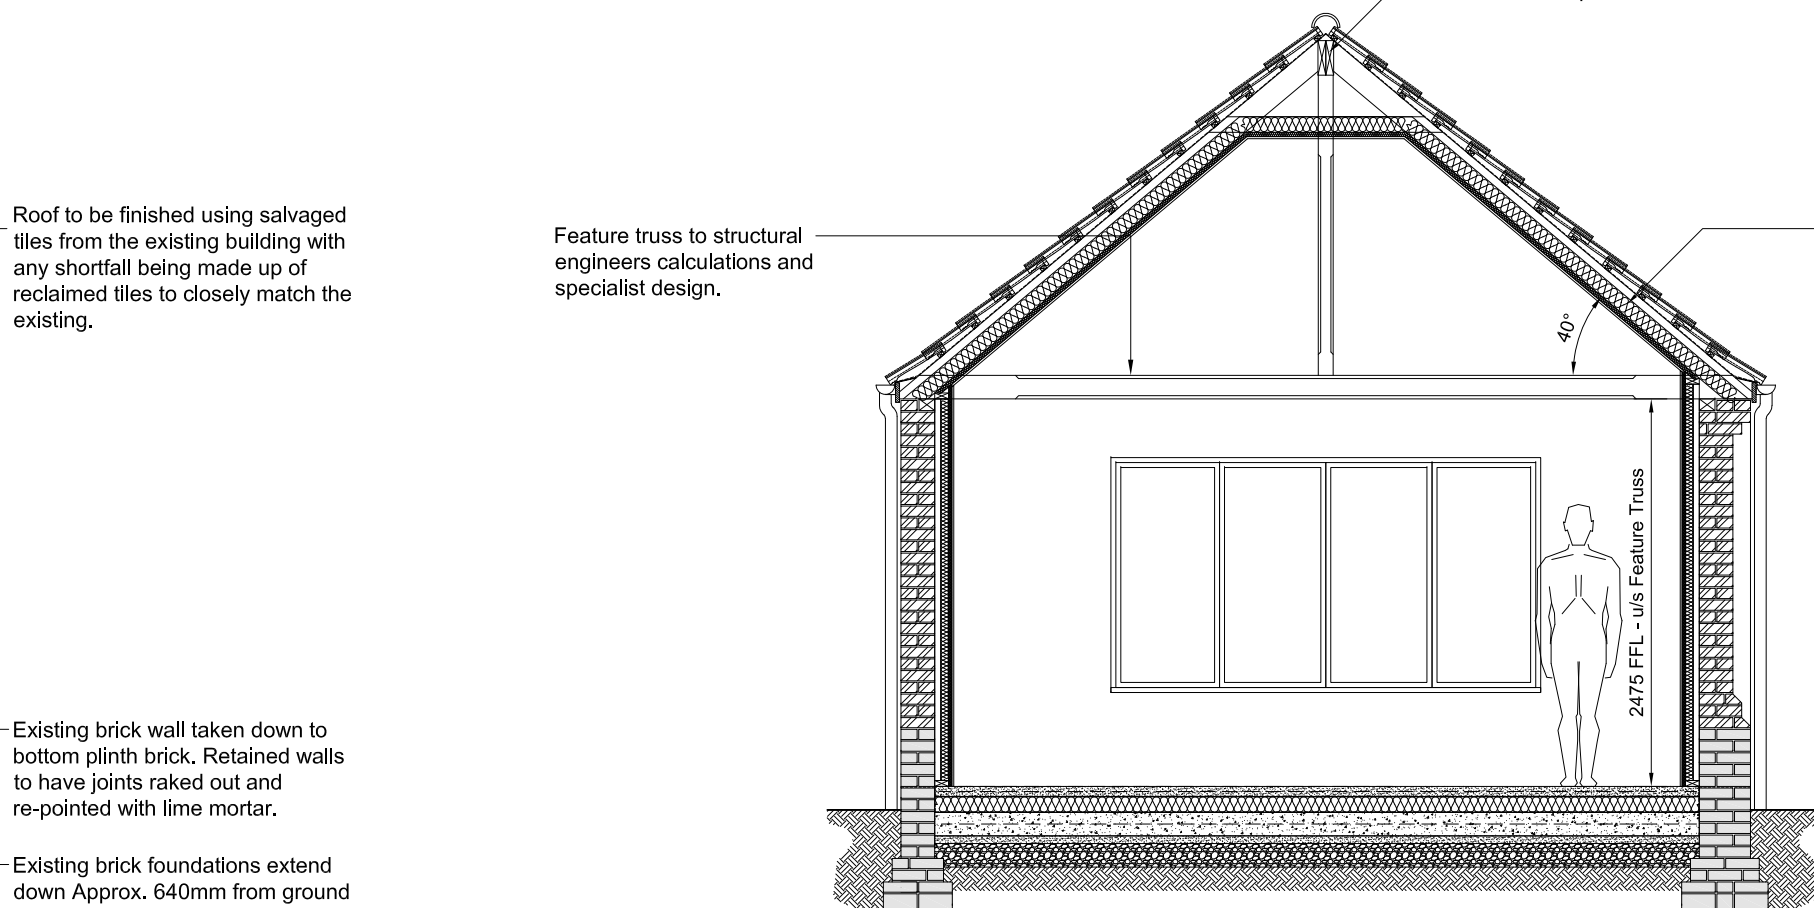

SECTION B-B

Scale: 1:50

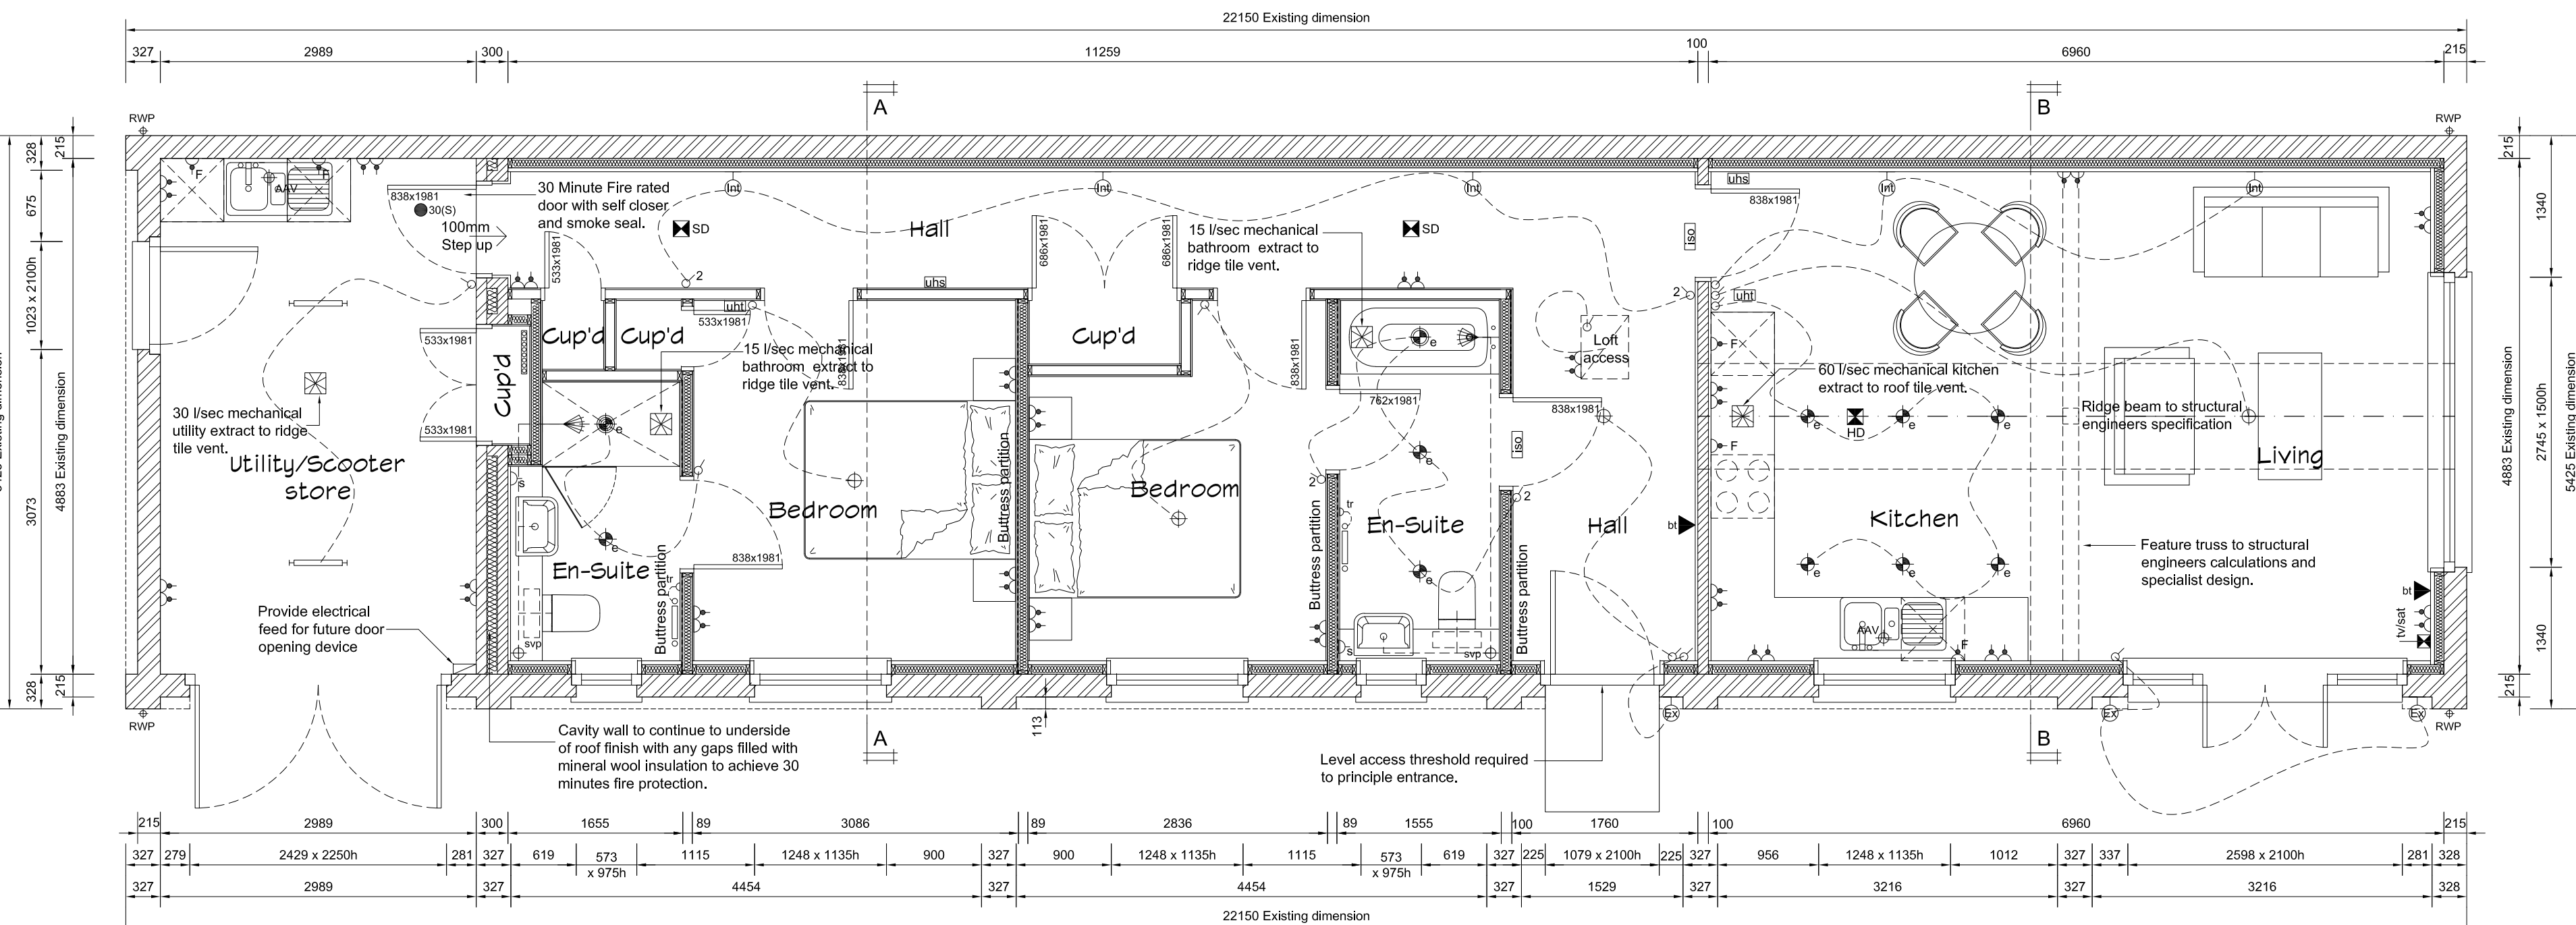


FLOOR PLAN

Scale: 1:50

NOTES

ALL DIMENSIONS SHOWN ON THESE PLANS ARE FOR GUIDANCE ONLY AND ARE TO BE VERIFIED ON SITE BY THE BUILDER. BECAUSE WE ARE WORKING WITH AN EXISTING BRICK STRUCTURE UP TO PLINTH LEVEL THE BRICK PIER POSITIONS CAN BE SET OUT TO THE NEAREST MORTAR JOINT. WINDOW OPENING DIMENSIONS SHOULD BE SET OUT TO THE NEAREST BRICK DIMENSION PRIOR TO A JOINERY ORDER BEING PLACED.

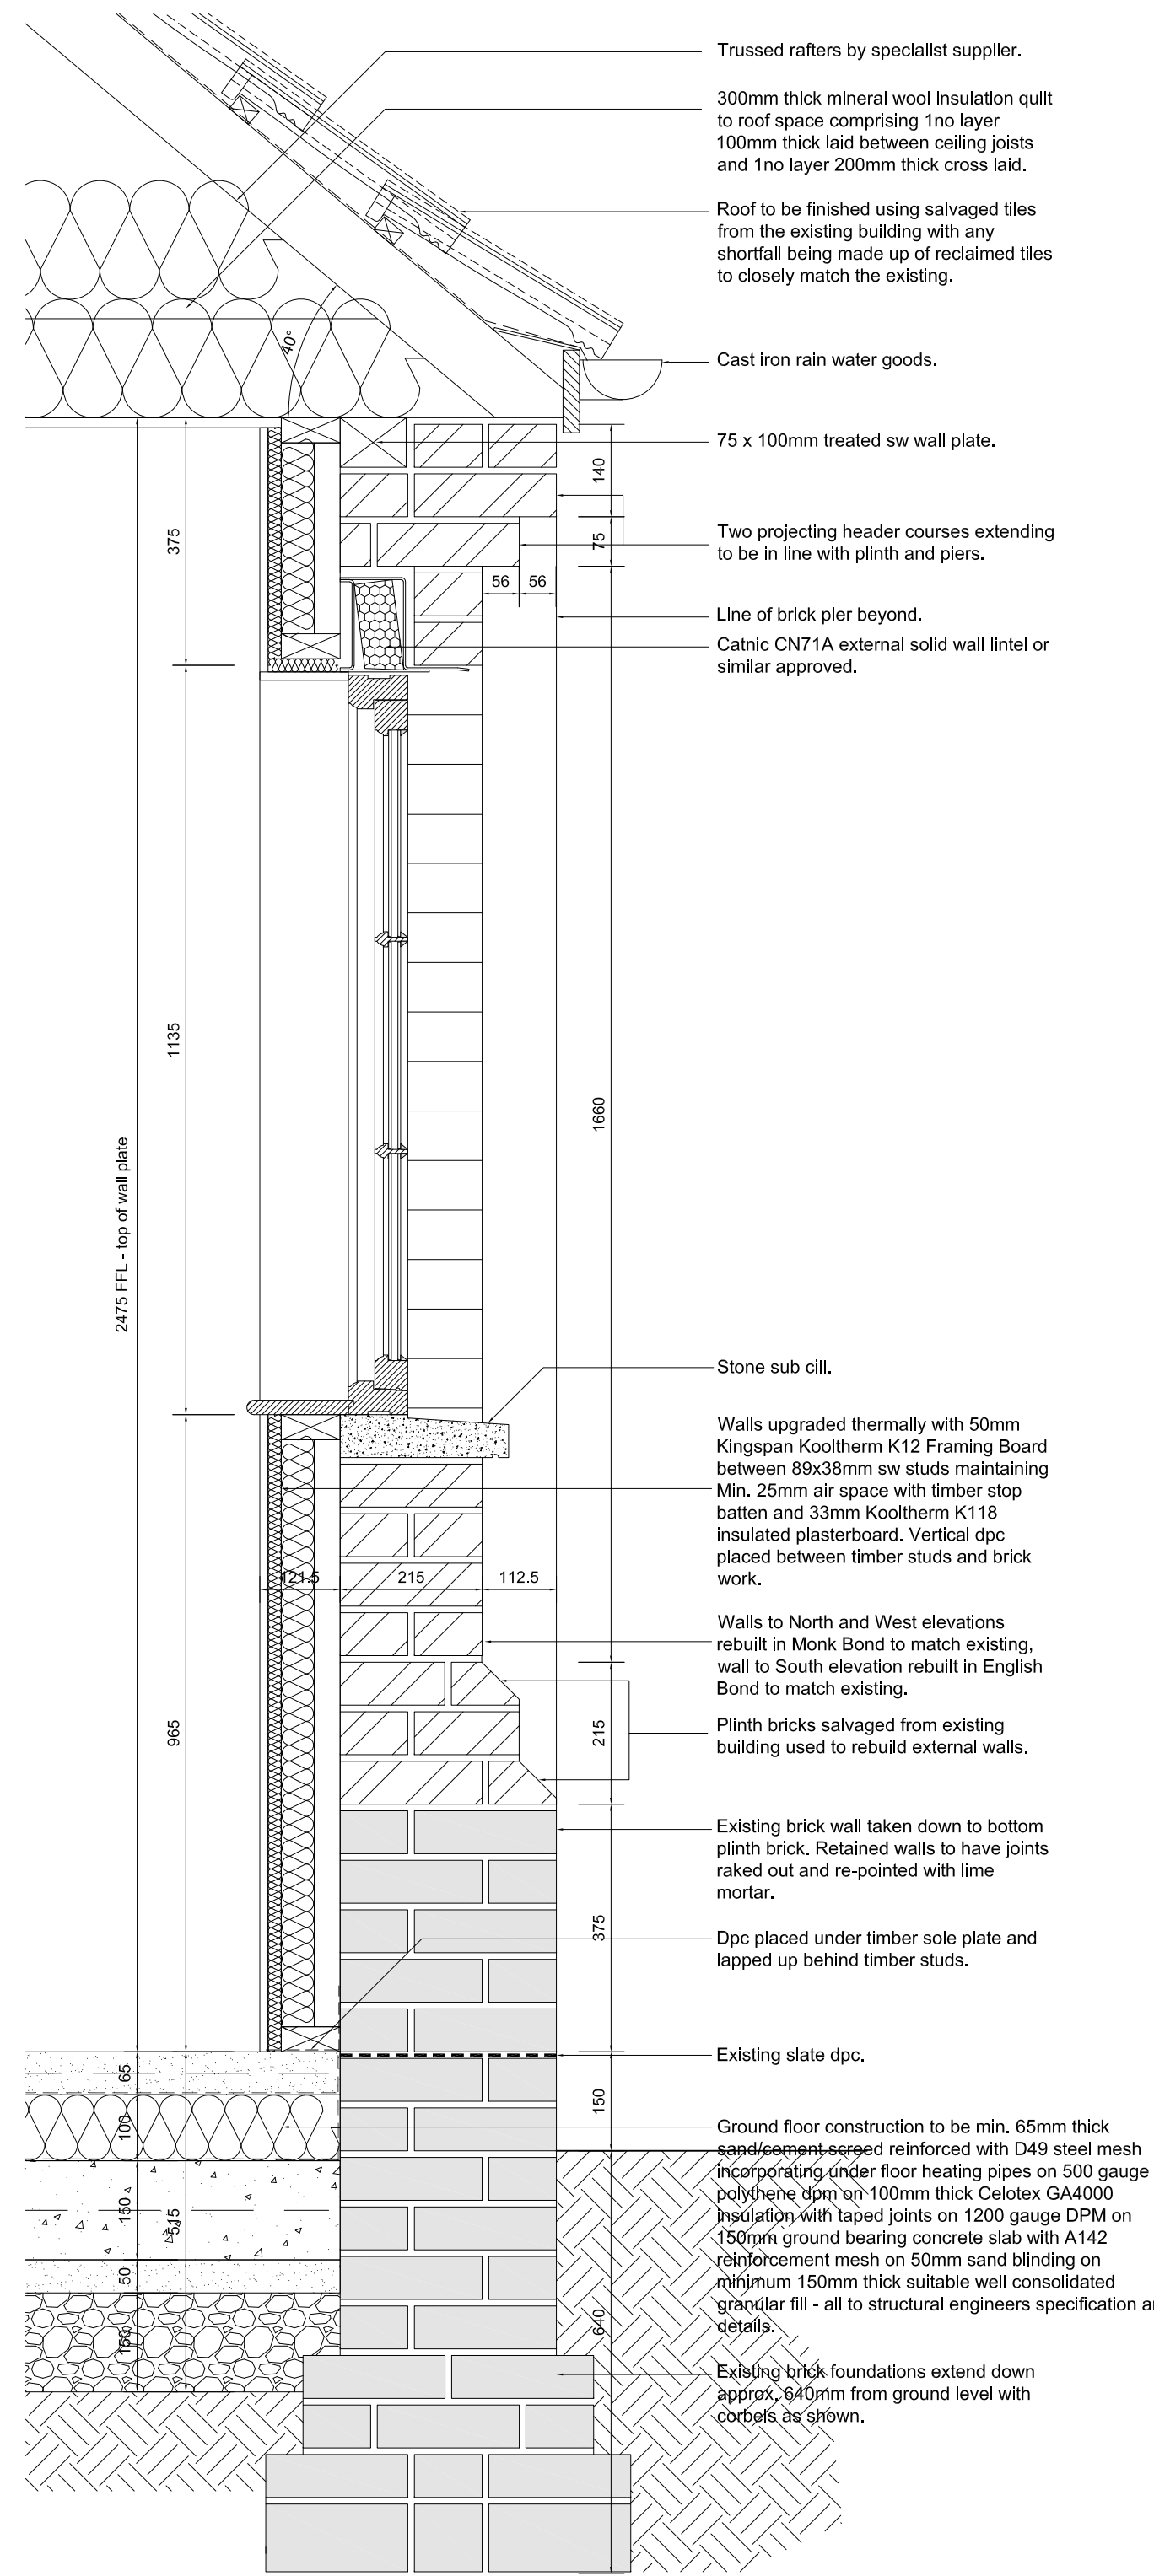

Wall Section Detail

Scale 1:10

Adam Herbert Design Ltd
21C King Street Maldon Essex CM9 5DX
adamherbertdesign@gmail.com
07946217545

Little Totham
Maldon Essex

Floor Plan, Elevations,
Section and Wall Section
Detail

scale: 1:10, 1:50

drawn by: AJJH

date:

checked:

drawing no:

2013_LT_02

revision: