


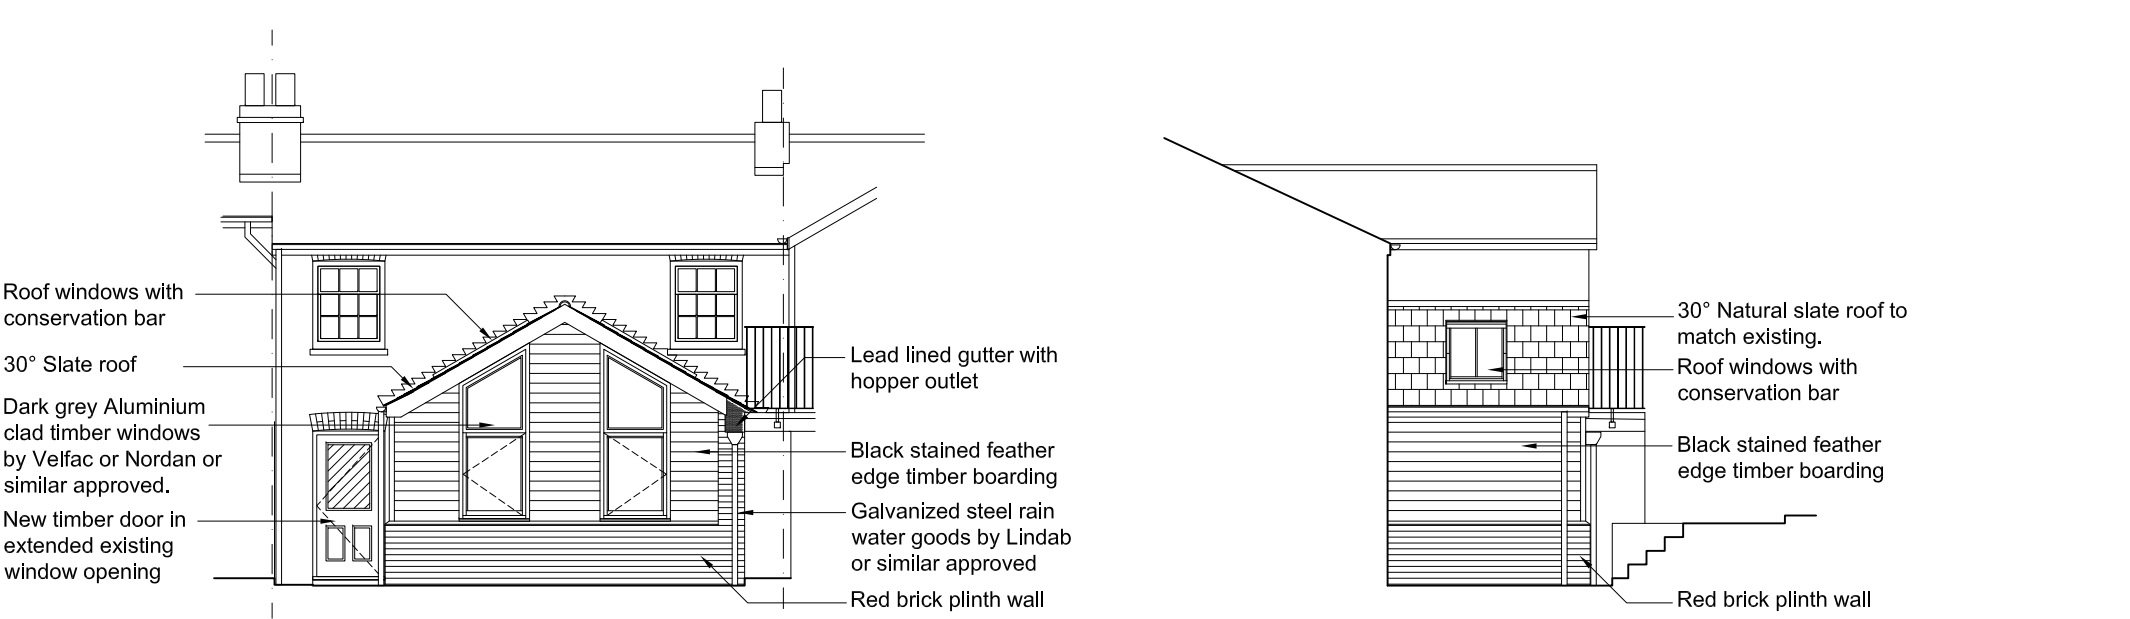


REAR ELEVATION

Scale 1:100
-2m -1m 0m 1m 2m 3m 4m 5m
Scale Bar 1:100


SIDE ELEVATION

Scale 1:100

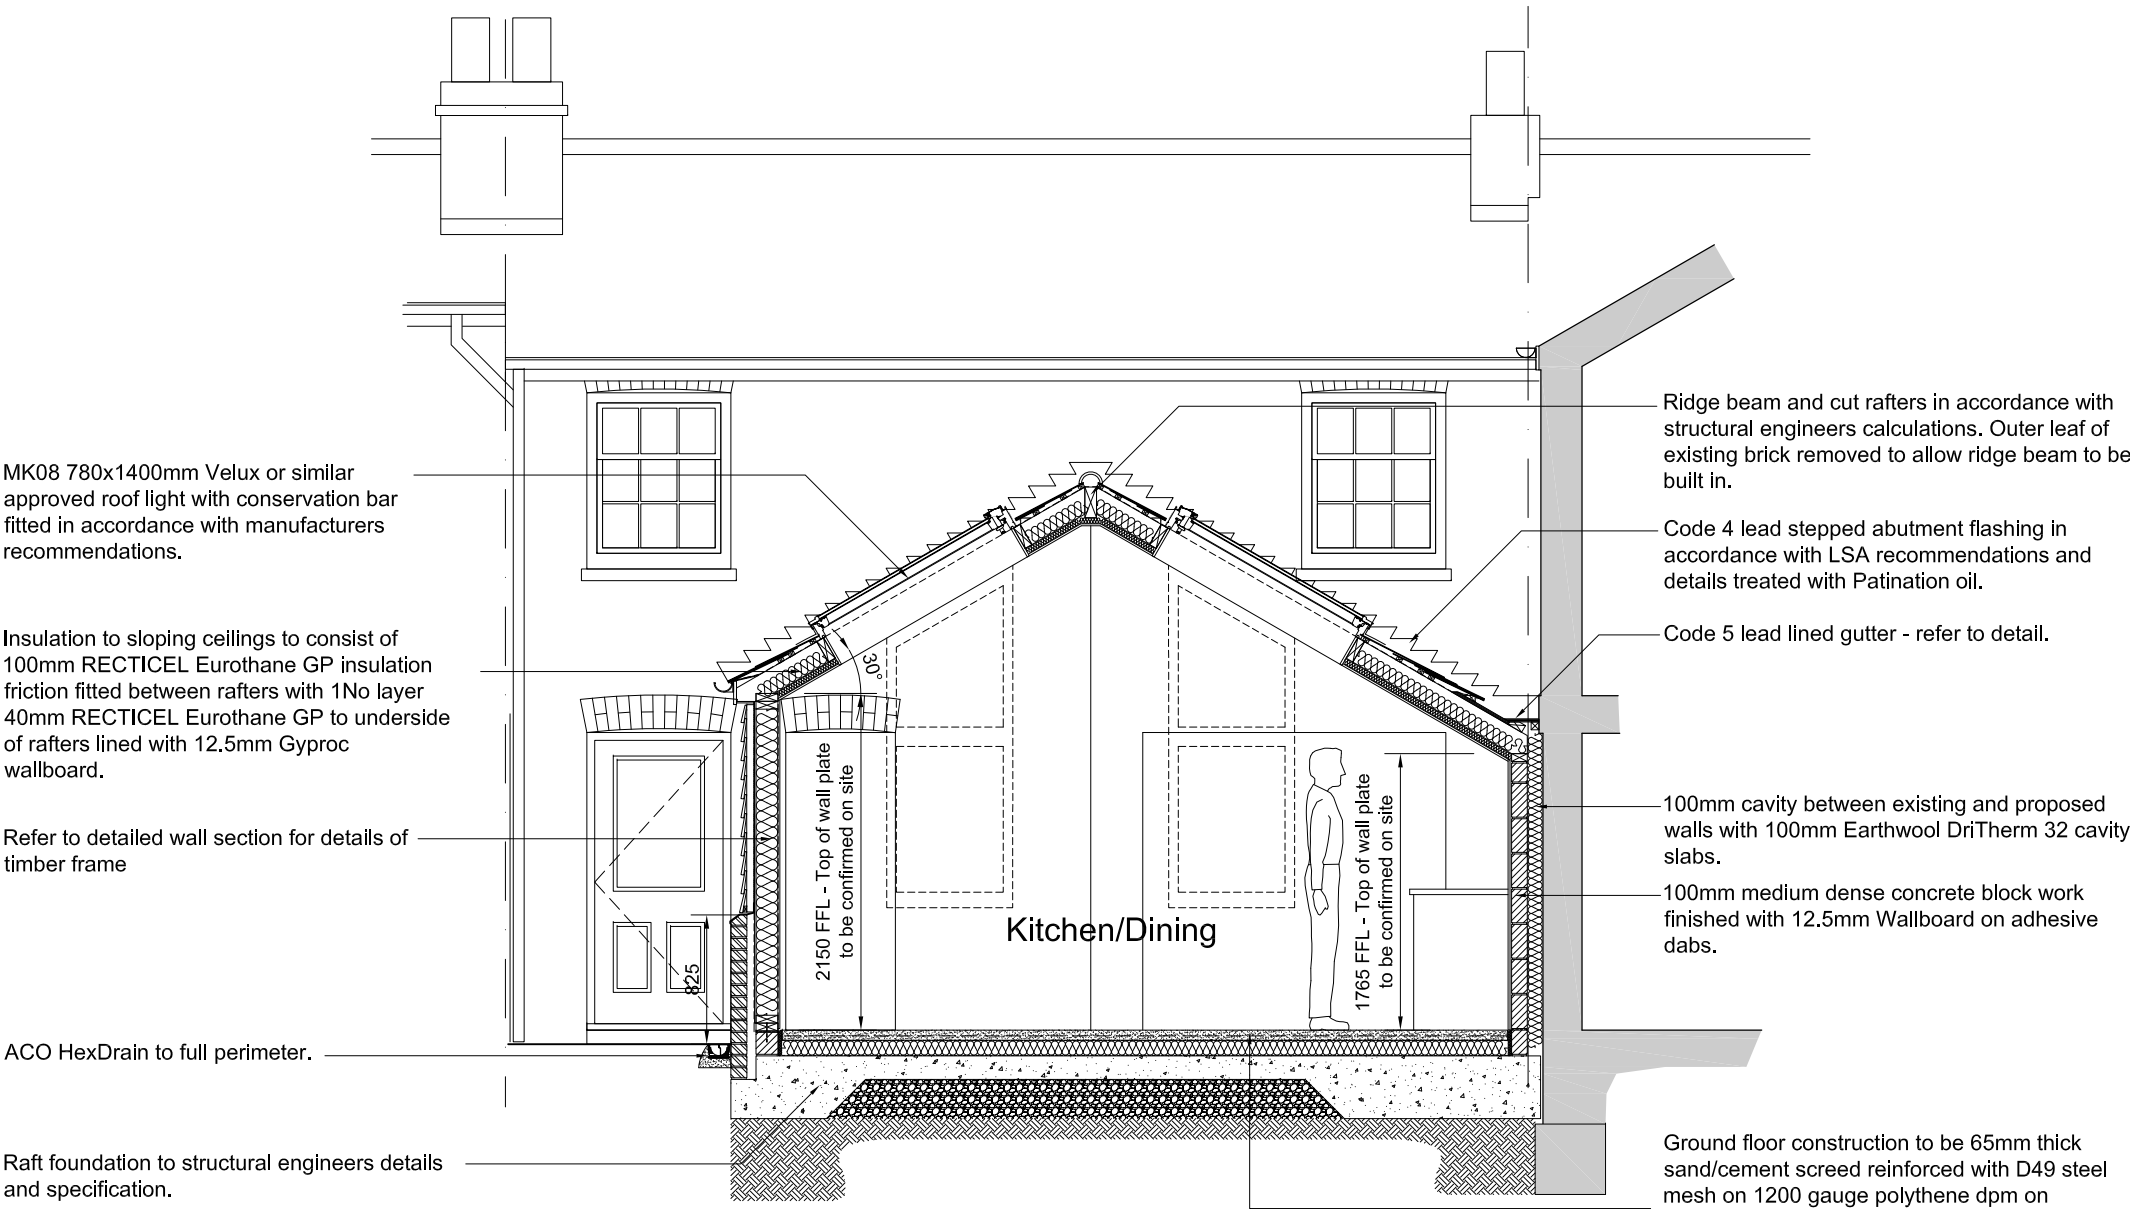


SECTION A-A

Scale 1:50

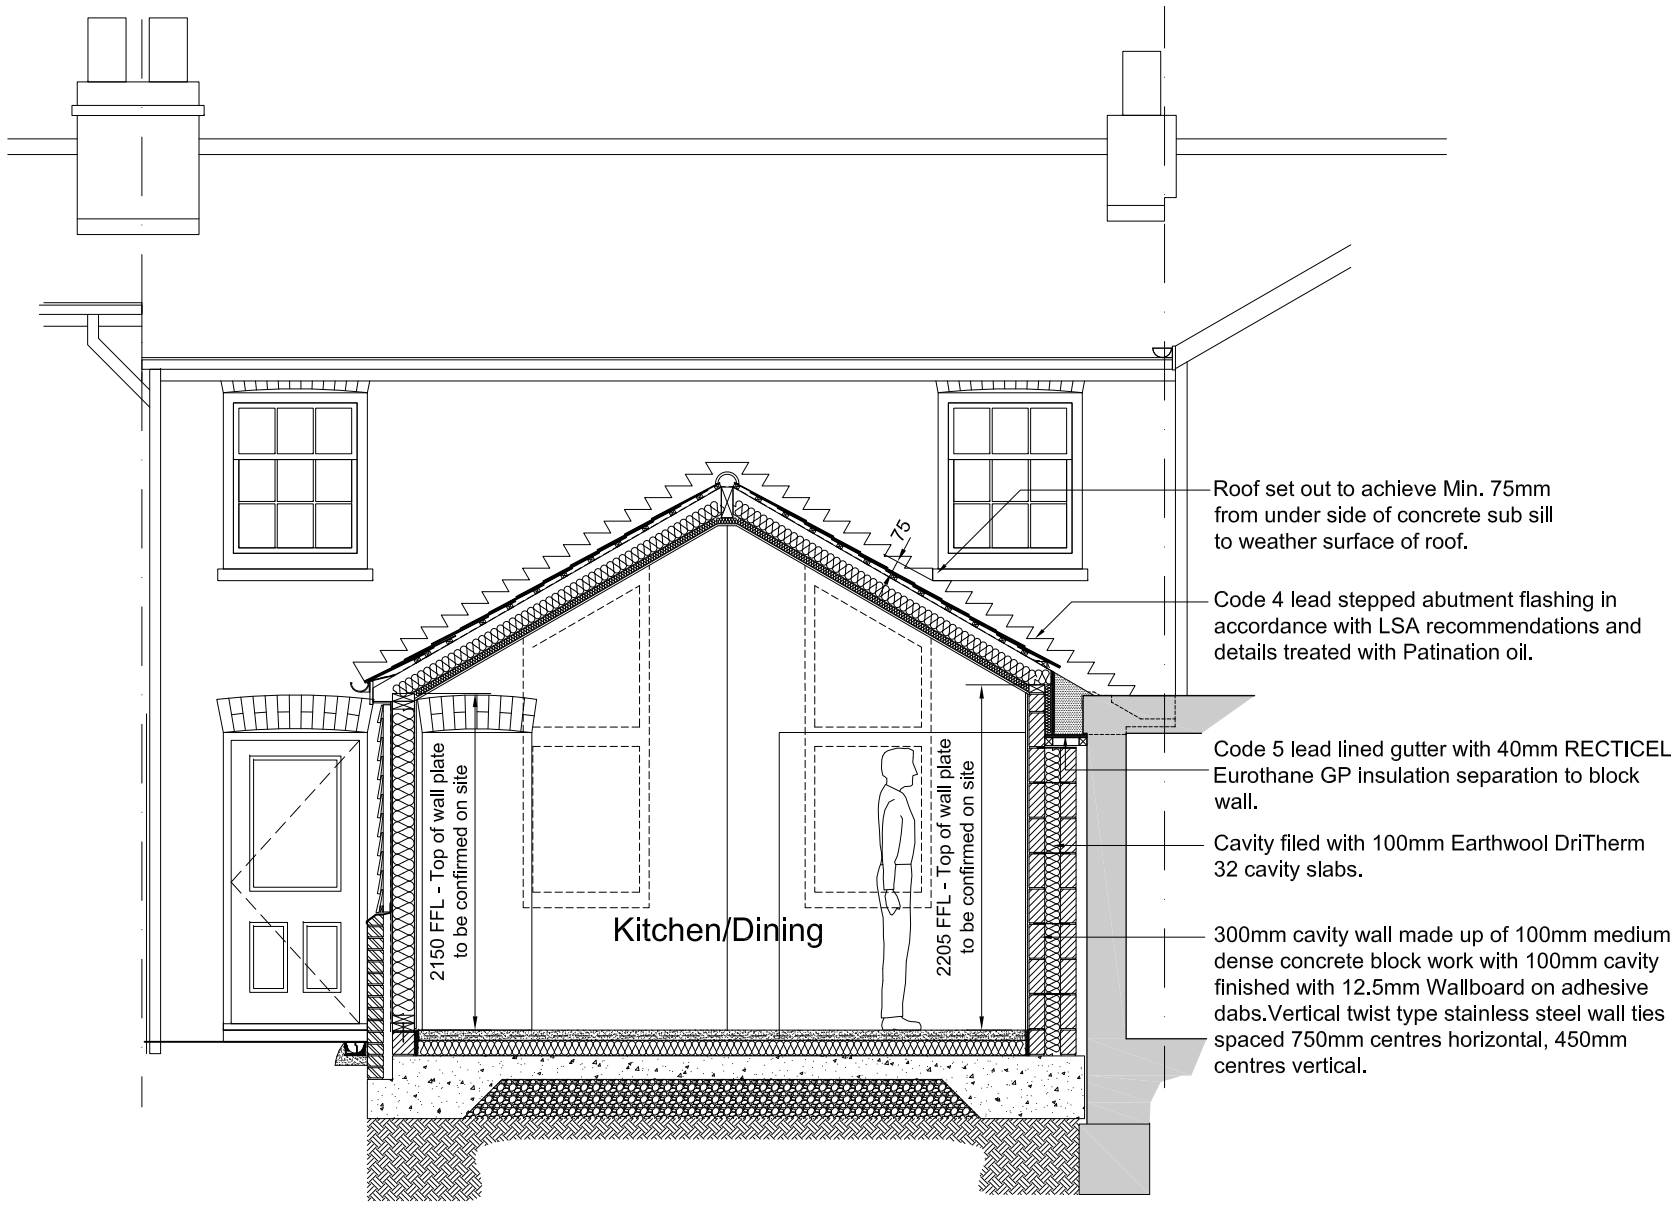

SECTION B-B


Scale 1:50

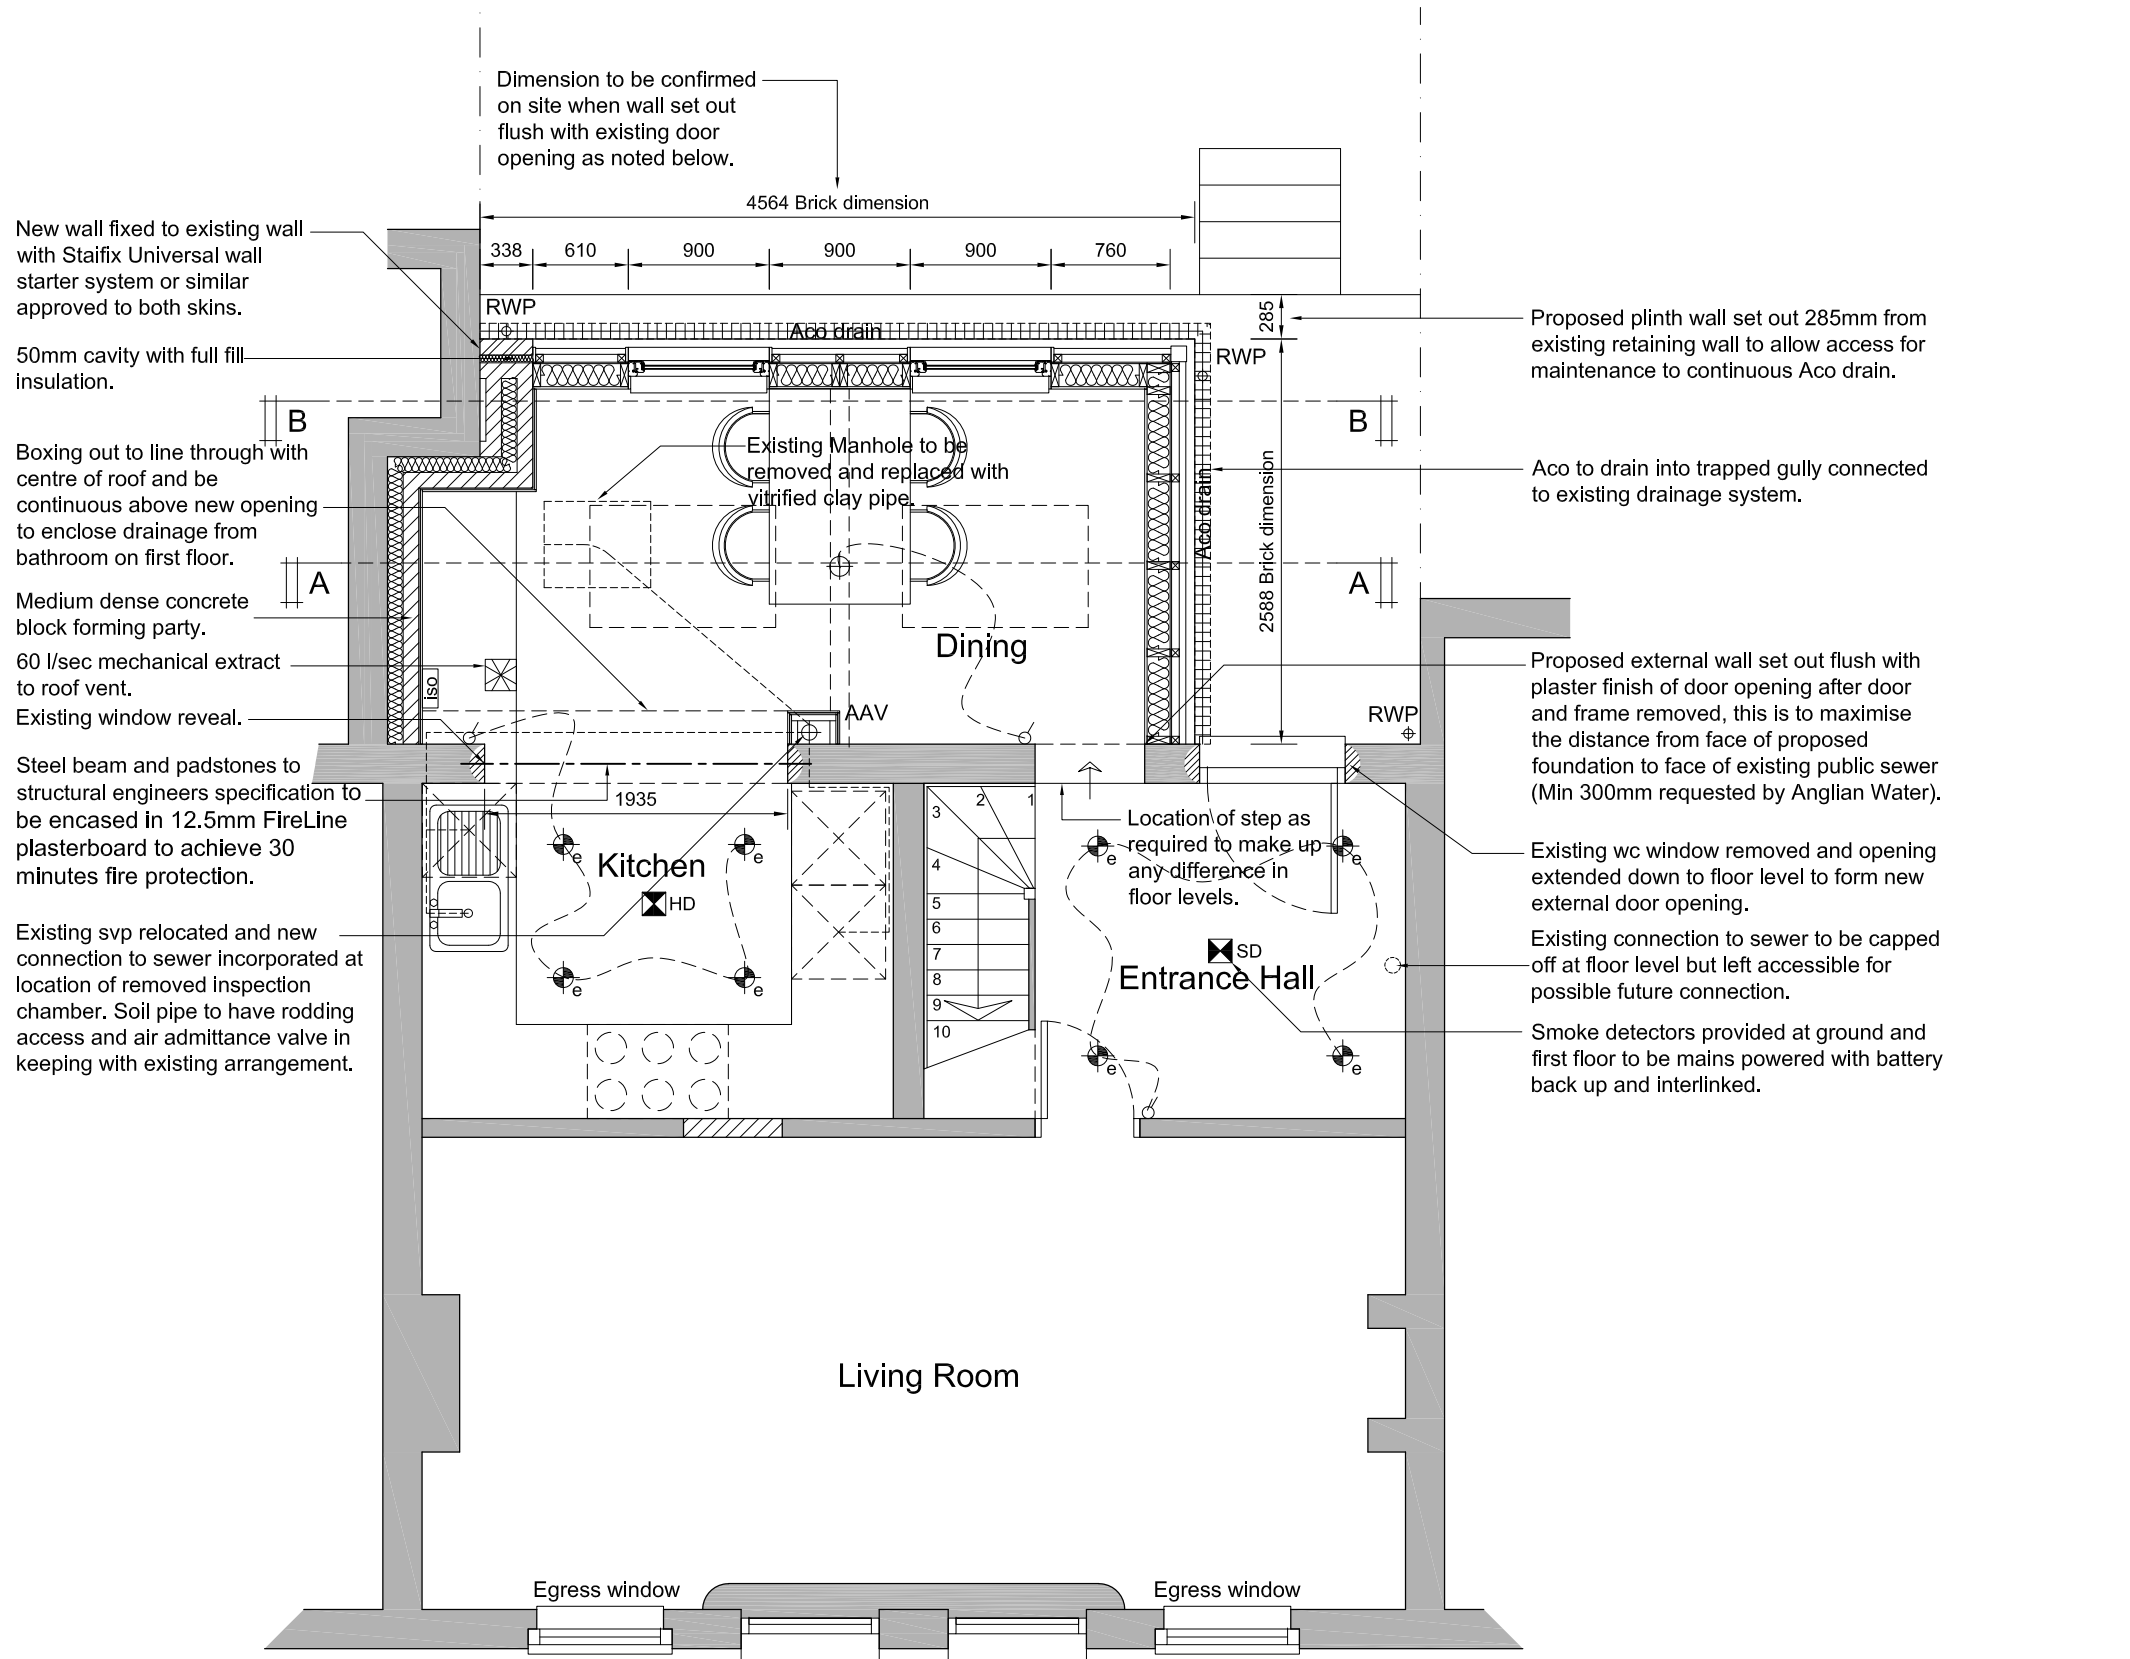

GROUND FLOOR PLAN

Scale 1:50

-1m 0m 1m 2m 3m
Scale Bar 1:50

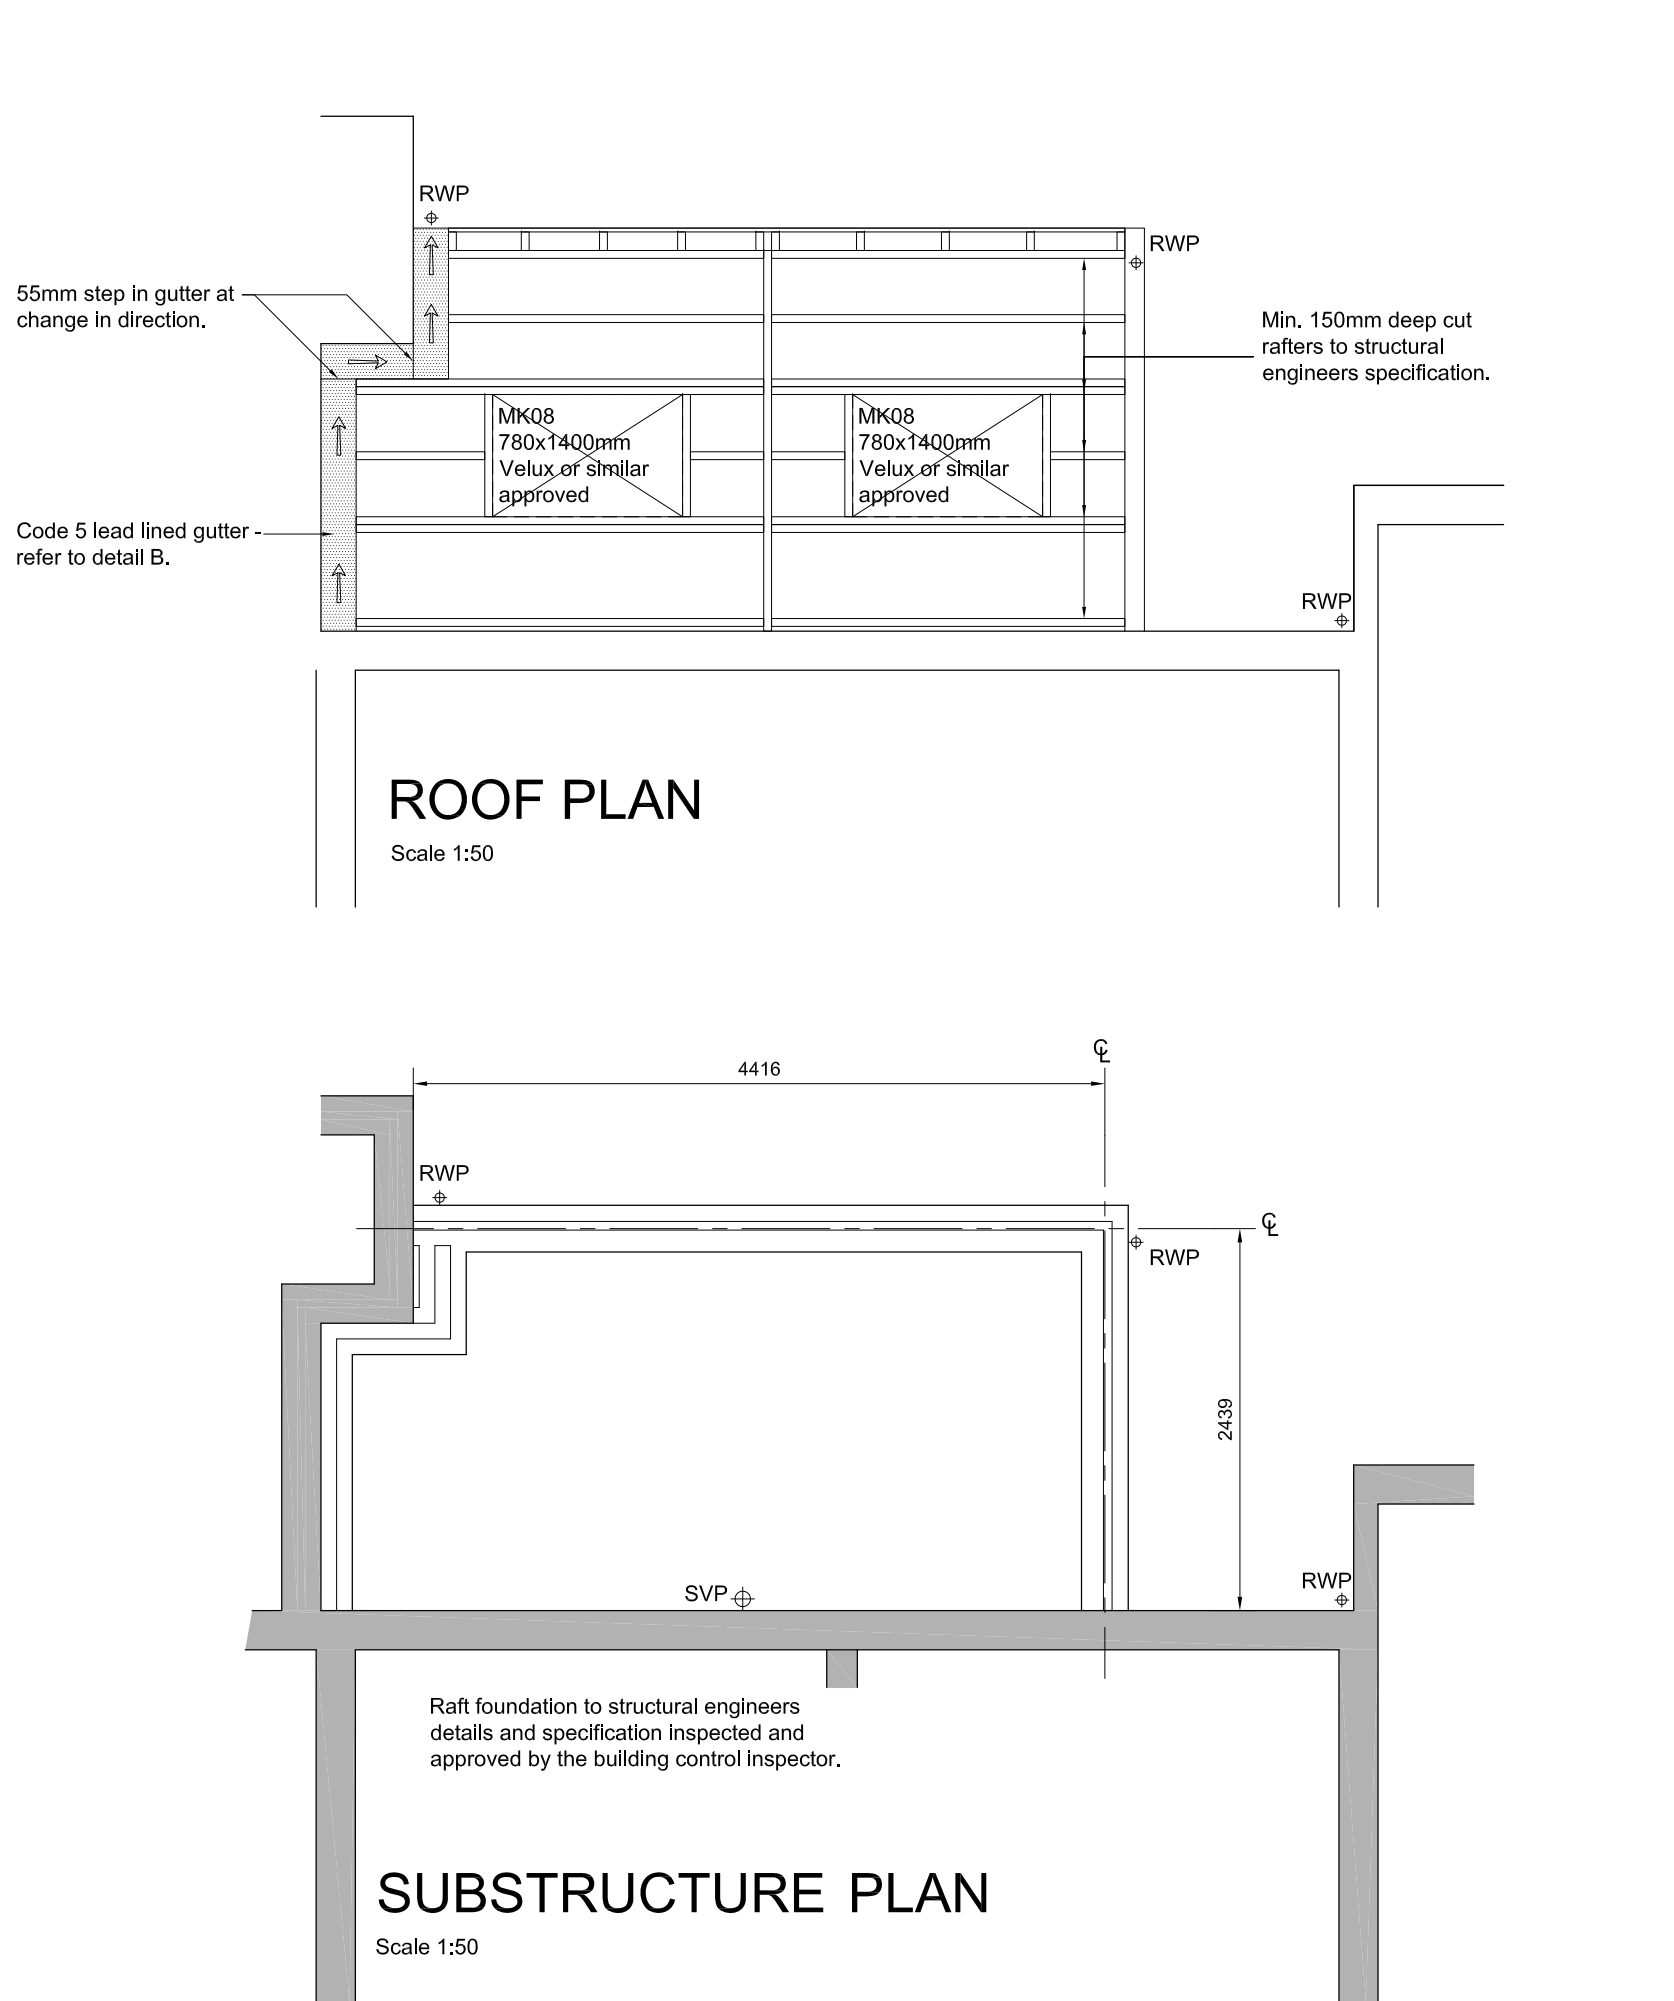


ROOF PLAN

Scale 1:50


SUBSTRUCTURE PLAN

Scale 1:50

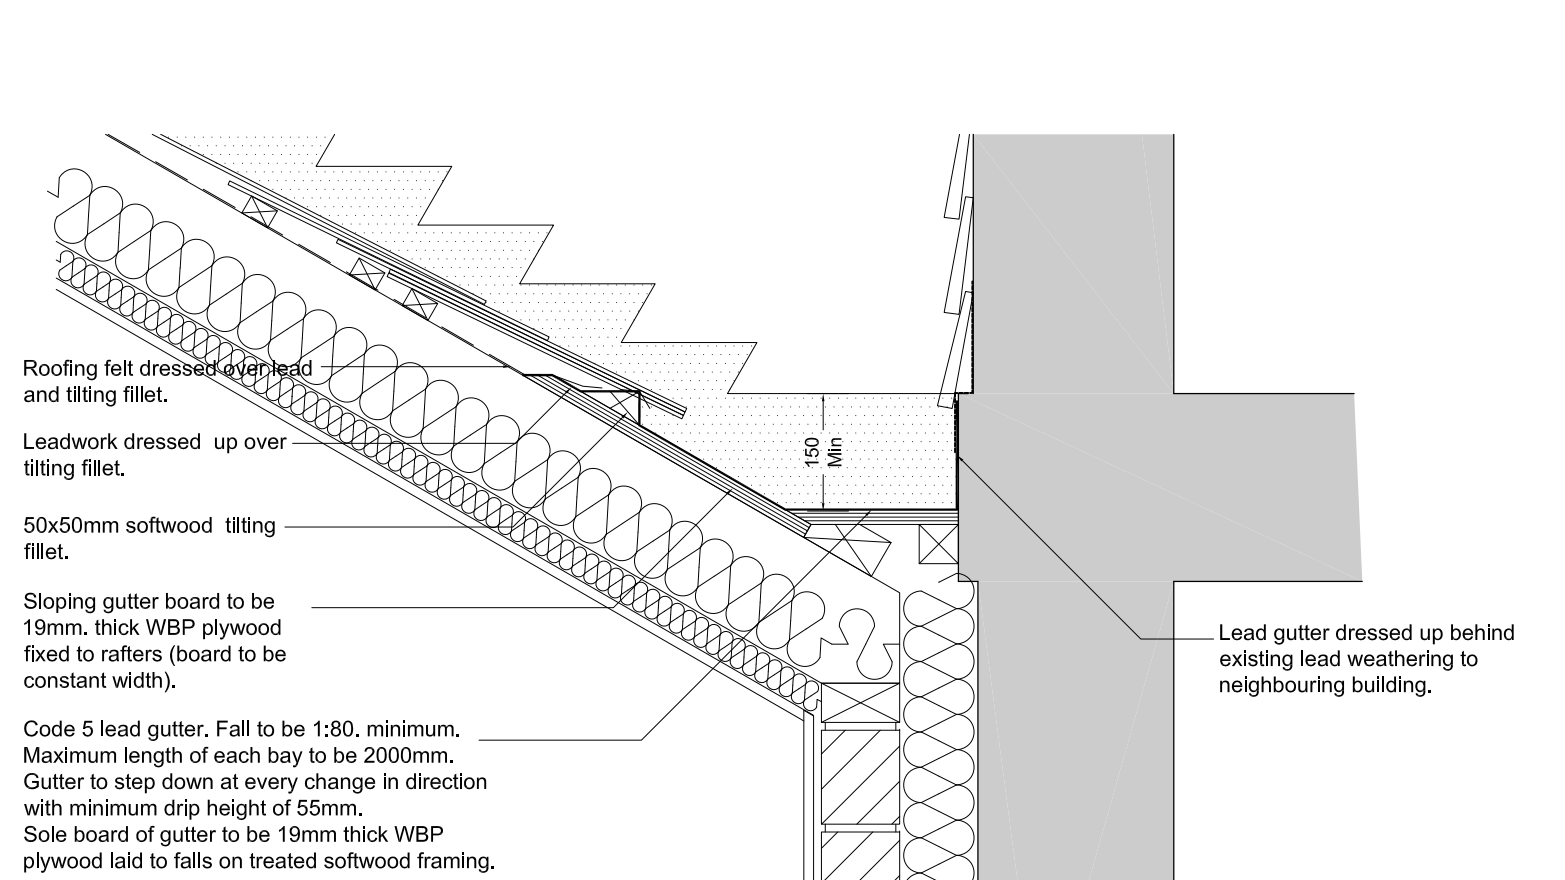

LEAD GUTTER DETAIL

Scale 1:10

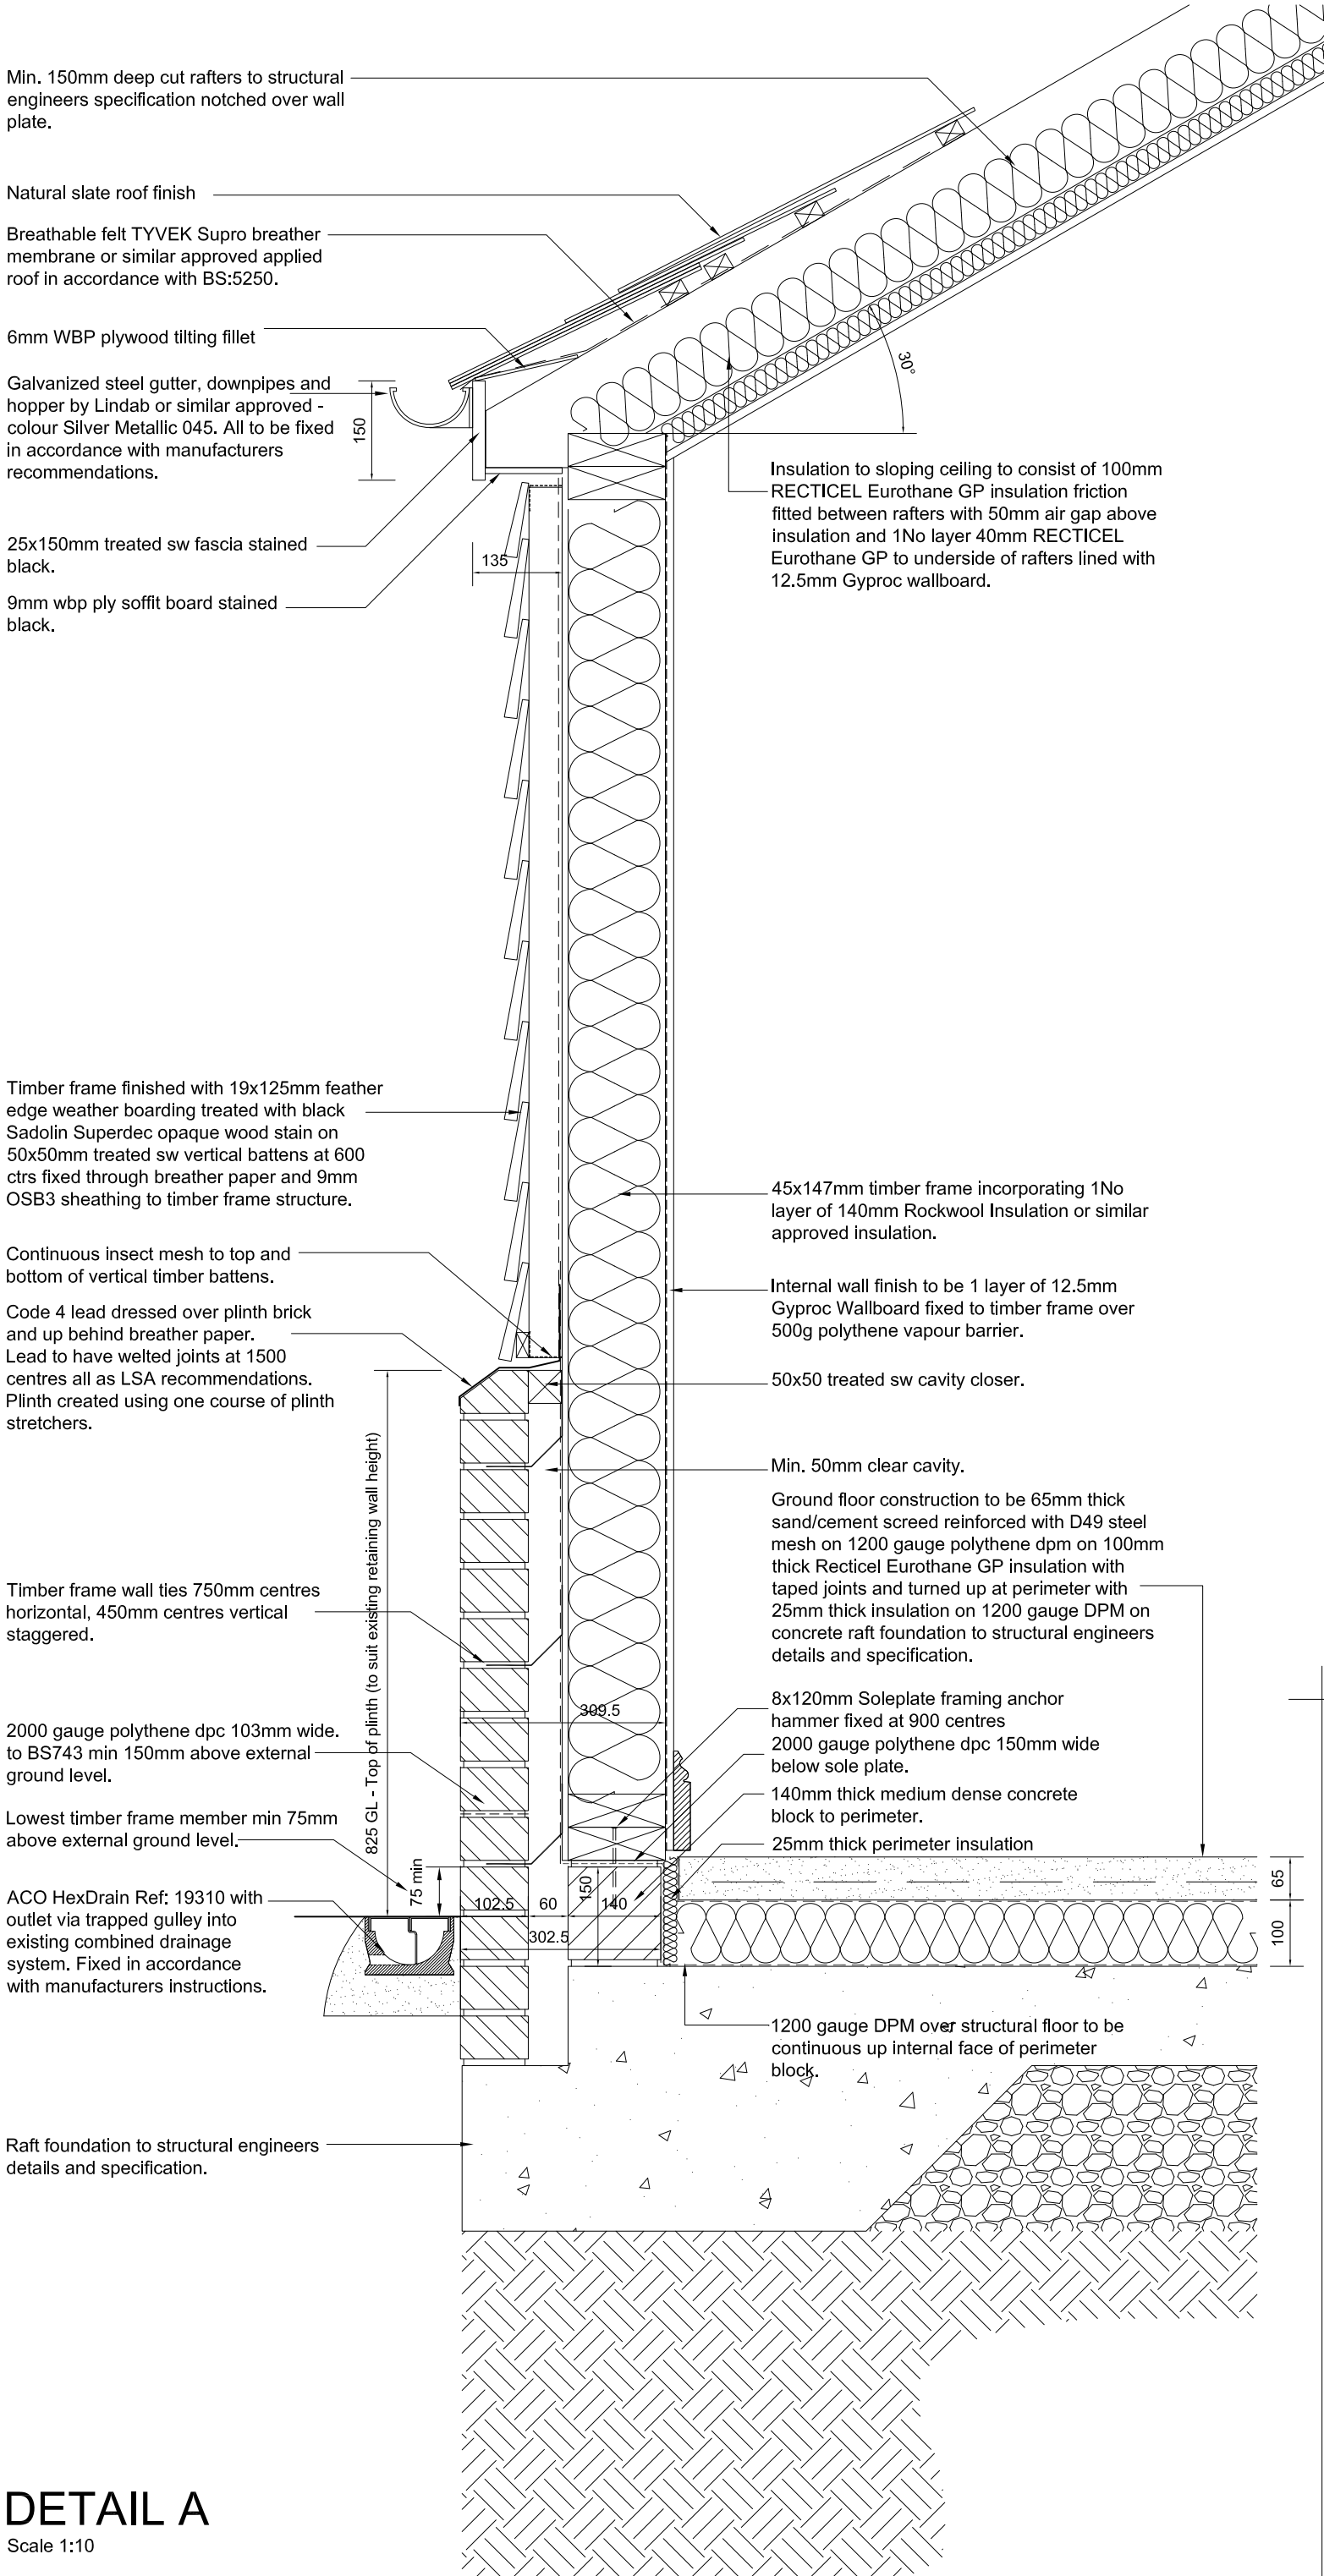

DETAIL A

Scale 1:10

Adam Herbert Design Ltd 21C King Street Maldon Essex CM9 5DX adamherbertdesign@gmail.com 07946217545	
site:	The Hythe Maldon Essex
title:	Floor Plan, Elevations and Sections, Sub-structure, Roof Plan and Section Details
scale:	1:10, 1:50, 1:100
drawn by:	AJJH
date:	checked:
drawing no:	2010_TH_03
revision:	